

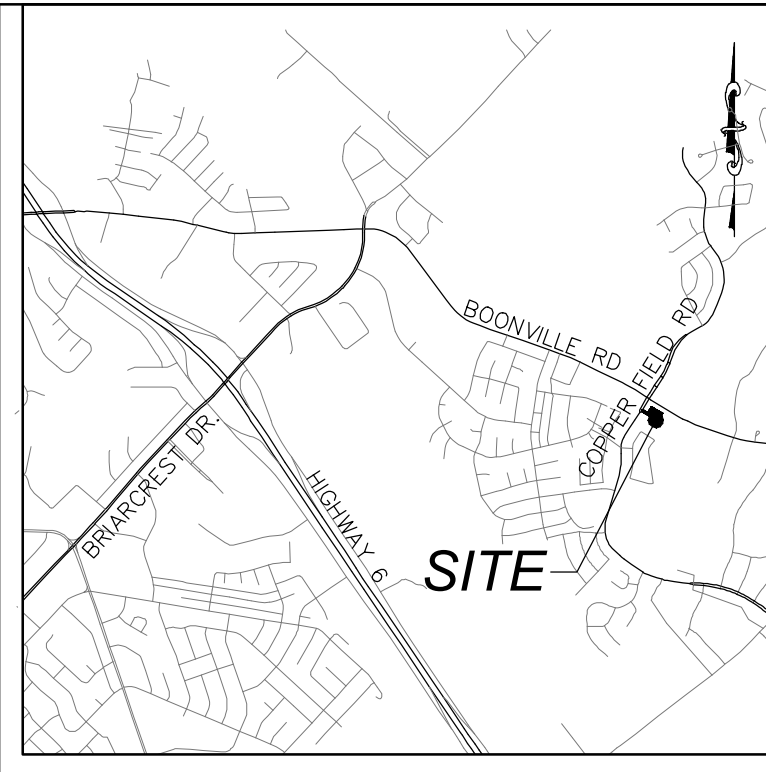


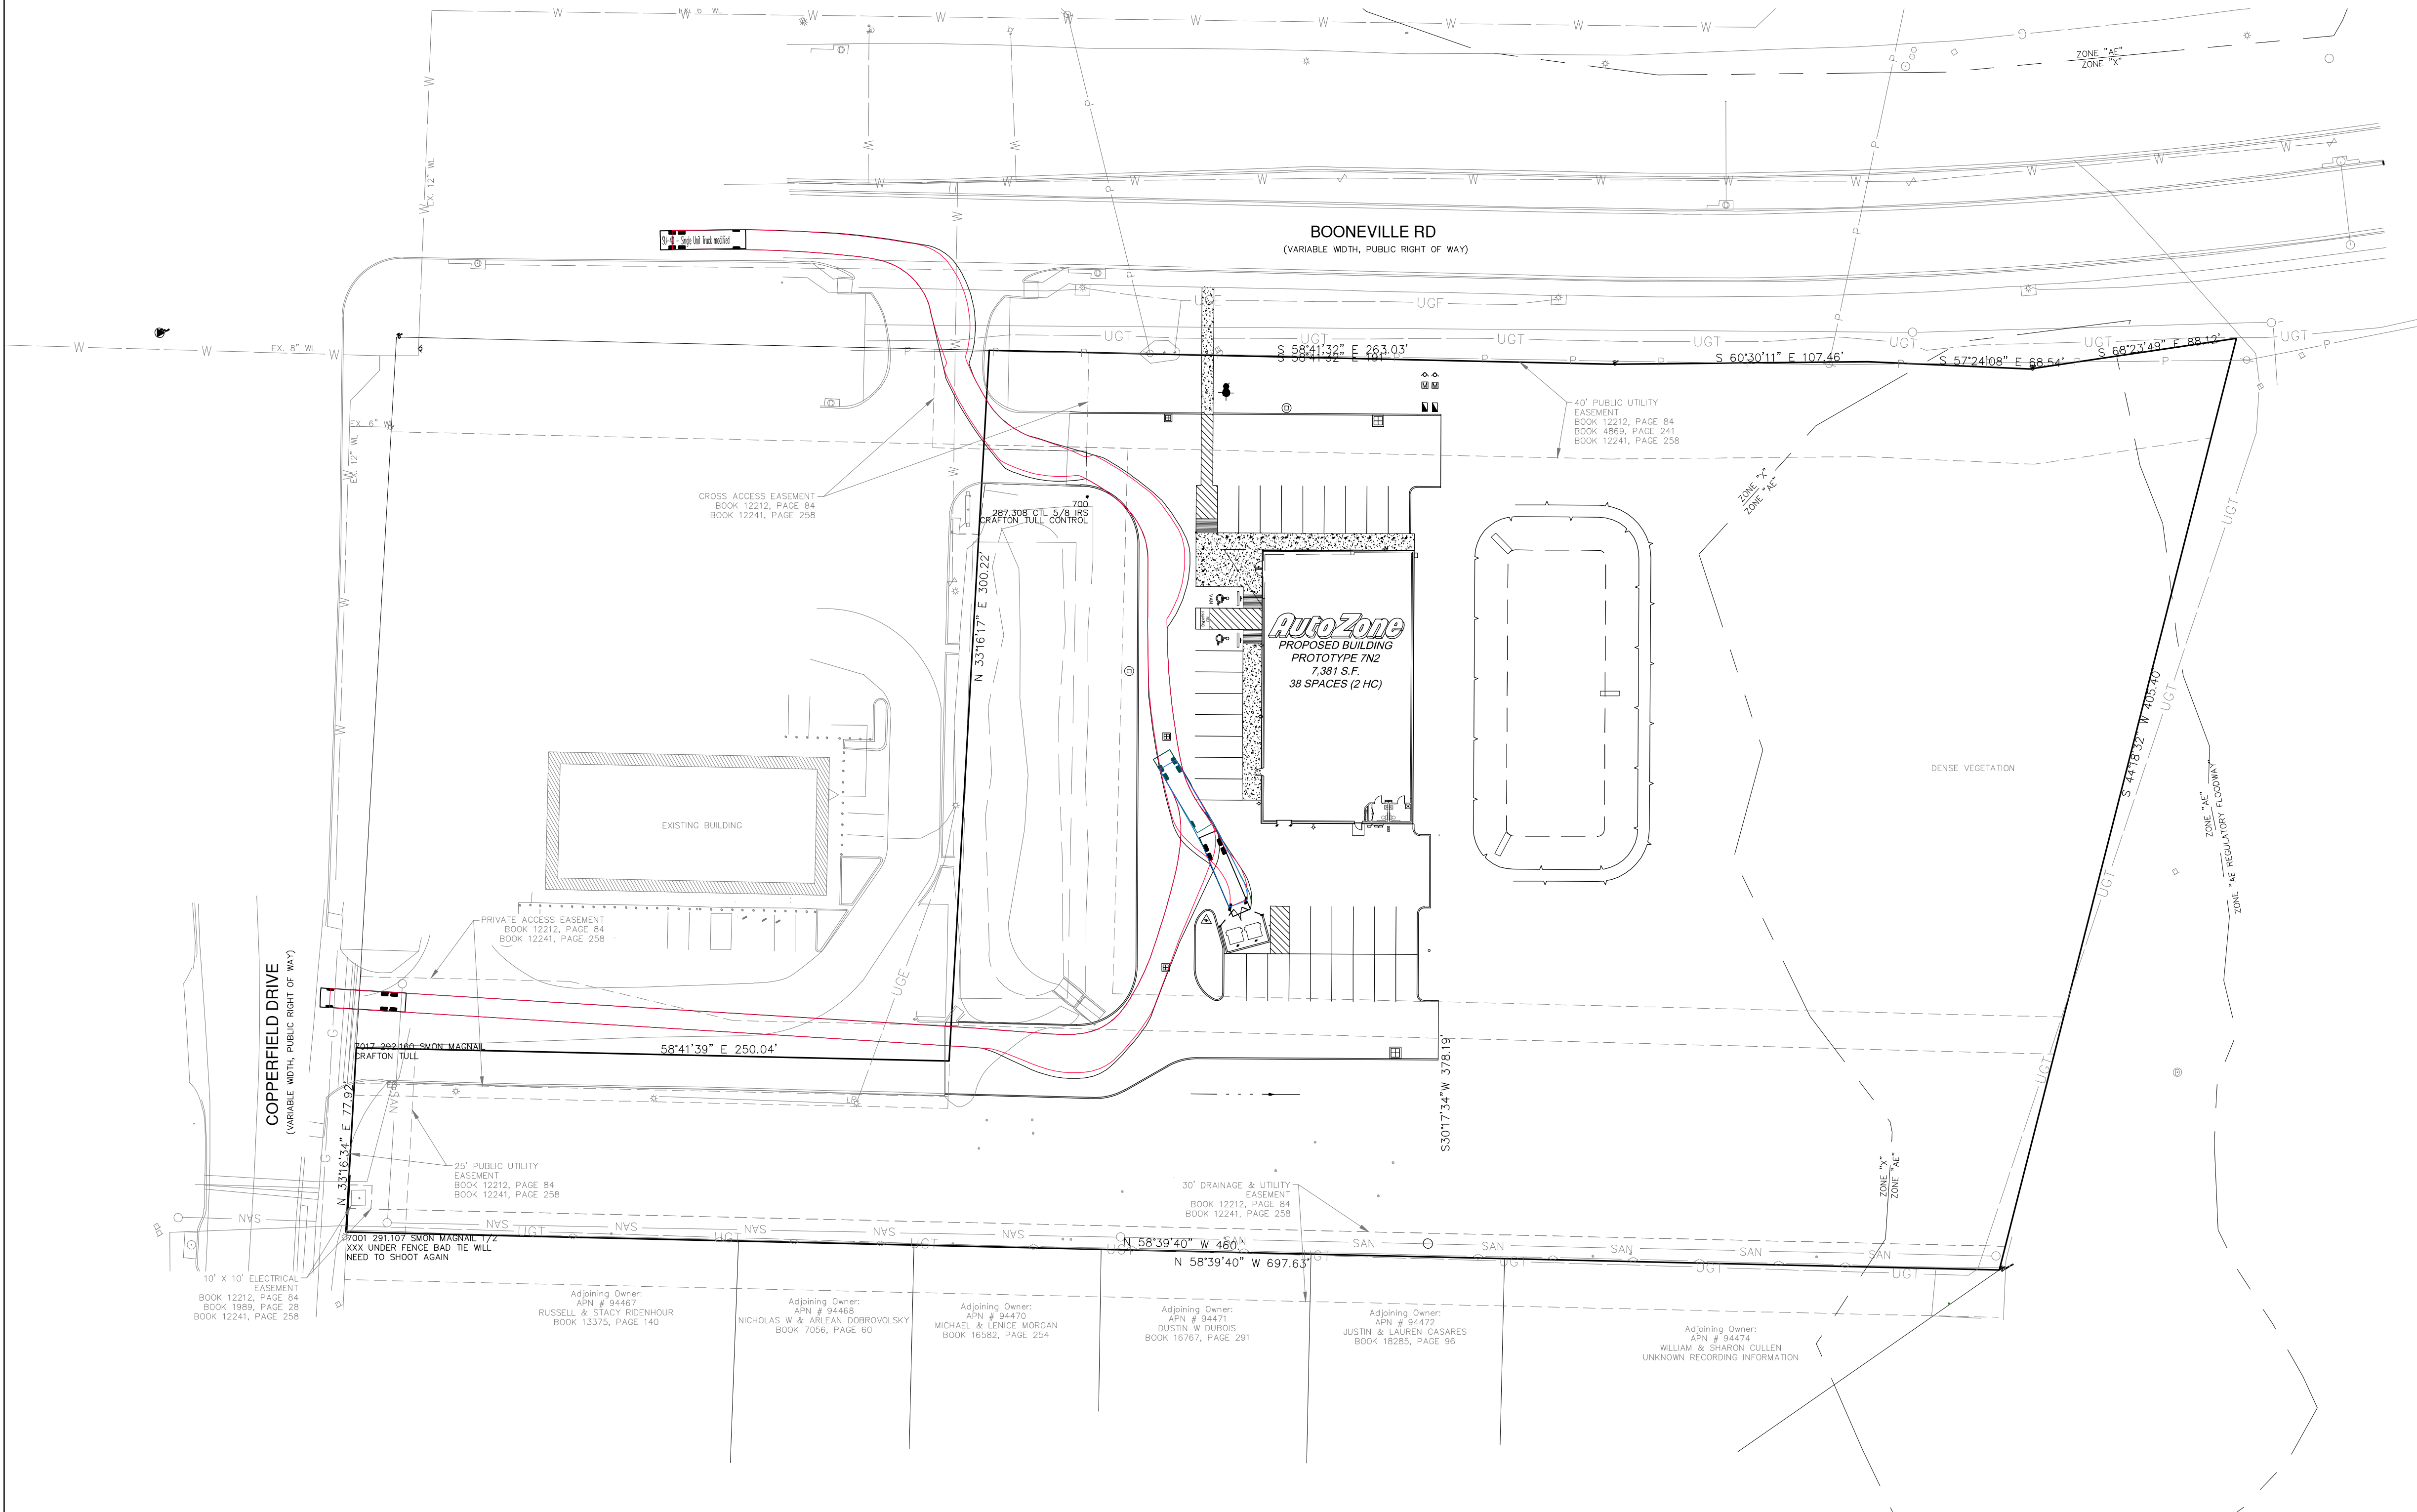

Vicinity Map
Not-To-Scale

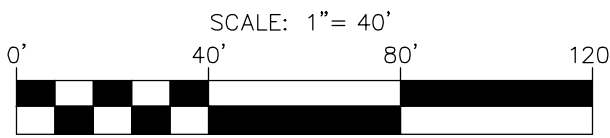

