


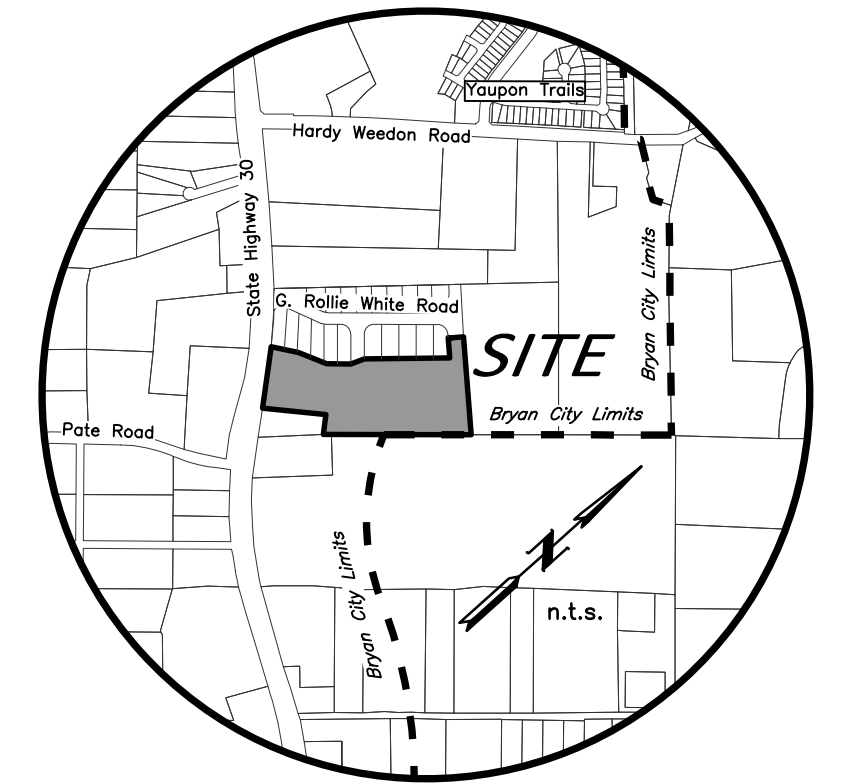


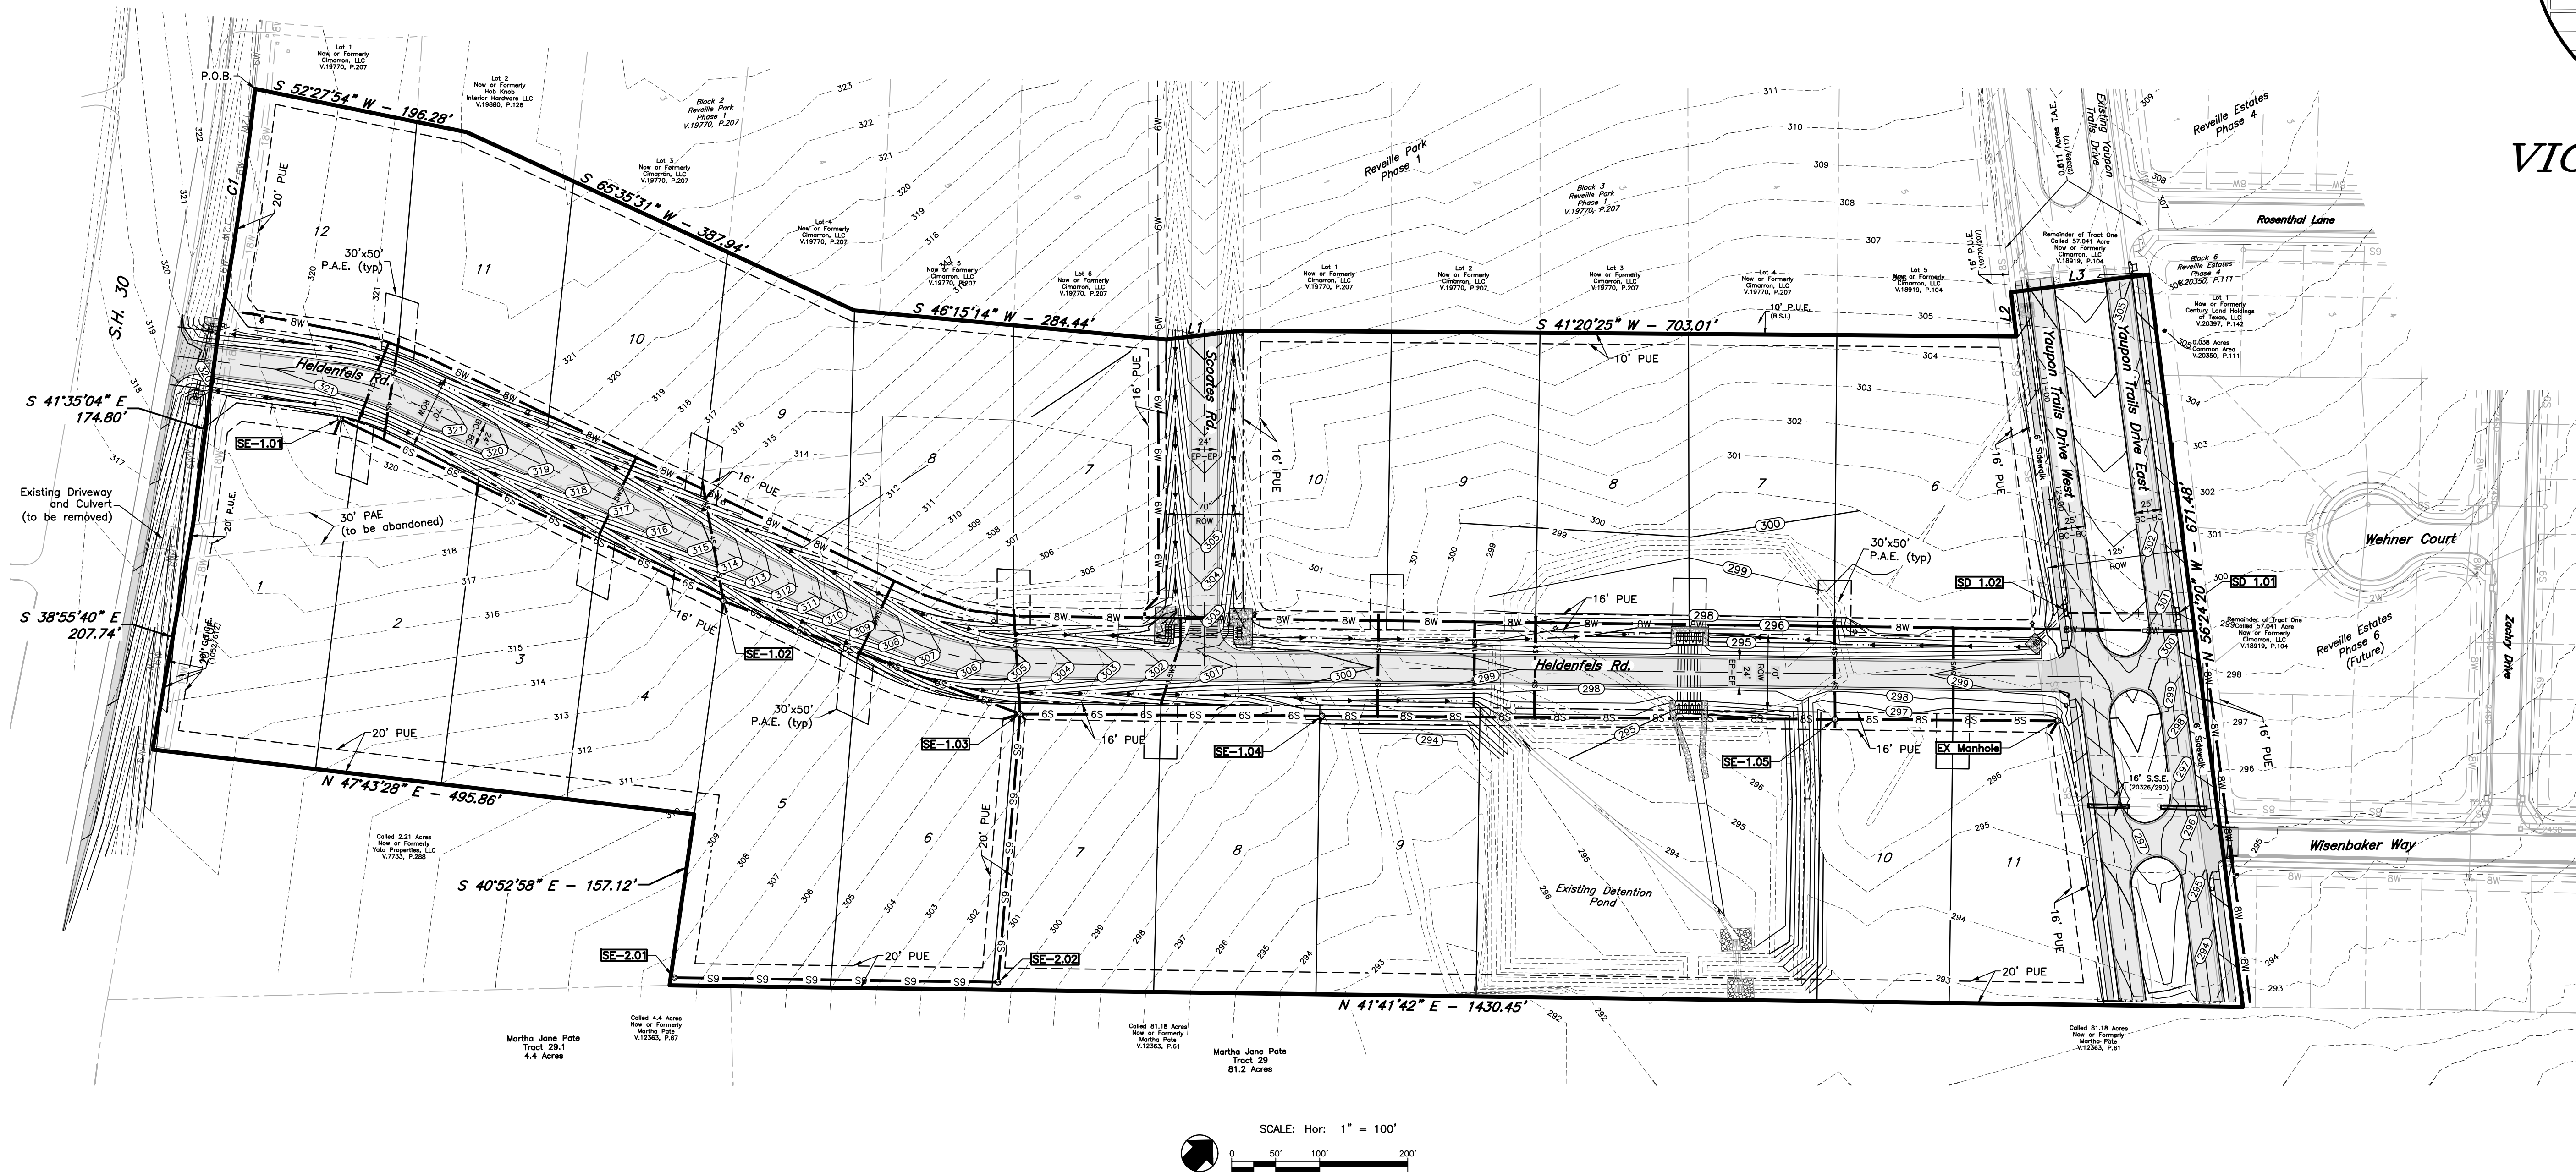

VICINITY MAP

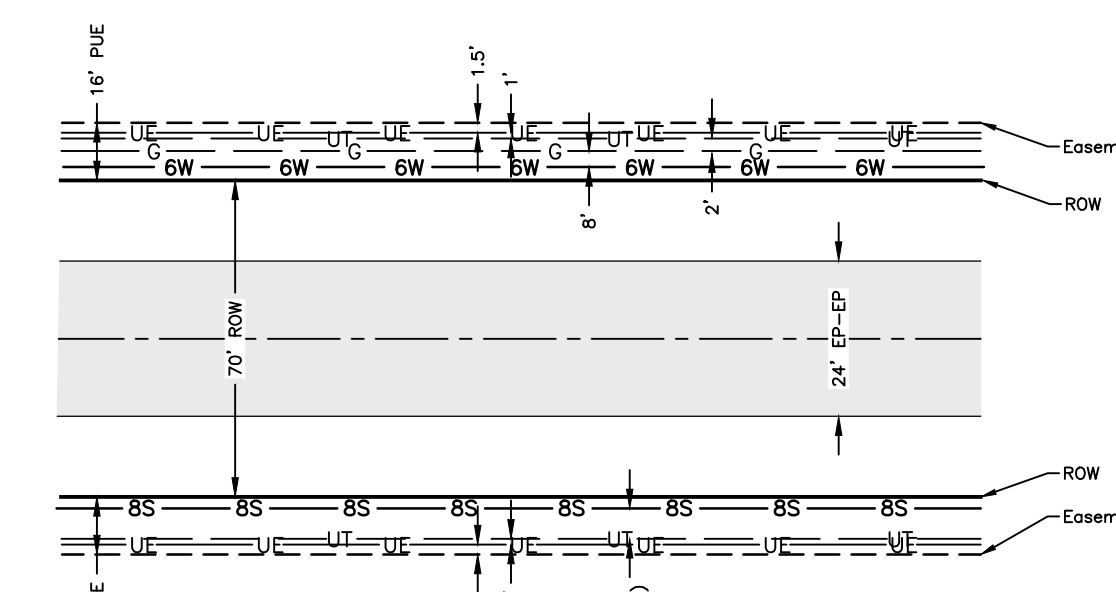

- GENERAL NOTES:**
- This property was annexed into the City of Bryan limits per Ordinance No. 2579 approved by Bryan City Council on September 13, 2022. The property is currently zoned Commercial District (C-3).
 - Proposed Land Use: Commercial
Right-of-Way: 22 Lots
Avg. Lot Size (Commercial): 5.96 ac.
Avg. Lot Size (Commercial): 0.761 ac.
 - Planning and Zoning Commission granted Lot 1 in Block 1 a variance for reduced lot depth on December 7, 2023 via case no. PV23-23.
 - According to the Flood Insurance Rate Maps for Brazos County, Texas and Incorporated Areas, Map Numbers 48041C0220F effective 4/02/2014, no portion of this property is located in a 100-year flood hazard area.
 - Existing ground contours are based on an aerial data of the site.
 - A POA shall be established with direct responsibility to, and controlled by, the property owners involved to provide for operation, repair and maintenance of all common areas, private drainage easements, the private stormwater detention facilities which are part of this subdivision. The City of Bryan shall not be responsible for any operation, repair or maintenance of these areas.
 - Common Areas and Landscaped Islands shall be owned & maintained by Property Owners Association.
 - Electricity will be served by City of Bryan, Water to be served by Wickson Creek SUD, and Sanitary Sewer Service will be provided by City of College Station through the Yaupon Trail Lift Station.
 - Lots shall not take direct access to State Hwy 30 or Hardy Weadon Road.
 - All minimum setbacks shall be in accordance with the City of Bryan Ordinances.
 - The grade within the Brazos Electric easement will remain substantially the same as existing conditions. Paving will not be placed closer than 5' from any existing Brazos Electric poles within the easement.

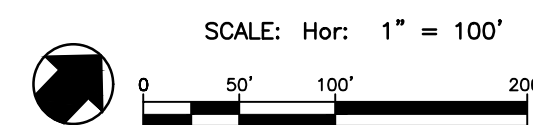

NOTE:
This serves as a general guide only. Utility Company is to provide location of proposed electric, gas, and telecommunication lines.

Typical Utility Layout - Open Ditch Road

PRELIMINARY PLAN

REVEILLE PARK PHASE 2

25.280 ACRES

OUT OF
MARIA KEGAN SURVEY A-28
BRYAN, BRAZOS COUNTY, TEXAS

AUGUST 2026

SCALE: 1" = 100'

LOTS
Lots 7-12: Block 2
Lots 6-10: Block 3
Lots 1-11: Block 4

Owner:
Cimarron, LLC
P.O. Box 138
Kurtin, Texas 77862
979-690-7711

Surveyor:
McClure & Browne Engineering/Surveying, Inc.
1008 Woodcreek Dr., Suite 103
College Station, Texas 77845
(979) 693-3838

Texas Firm Registration No. 10103300

MB

11110015-pp.dwg