
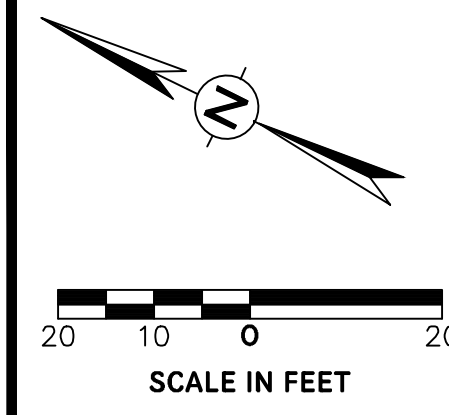


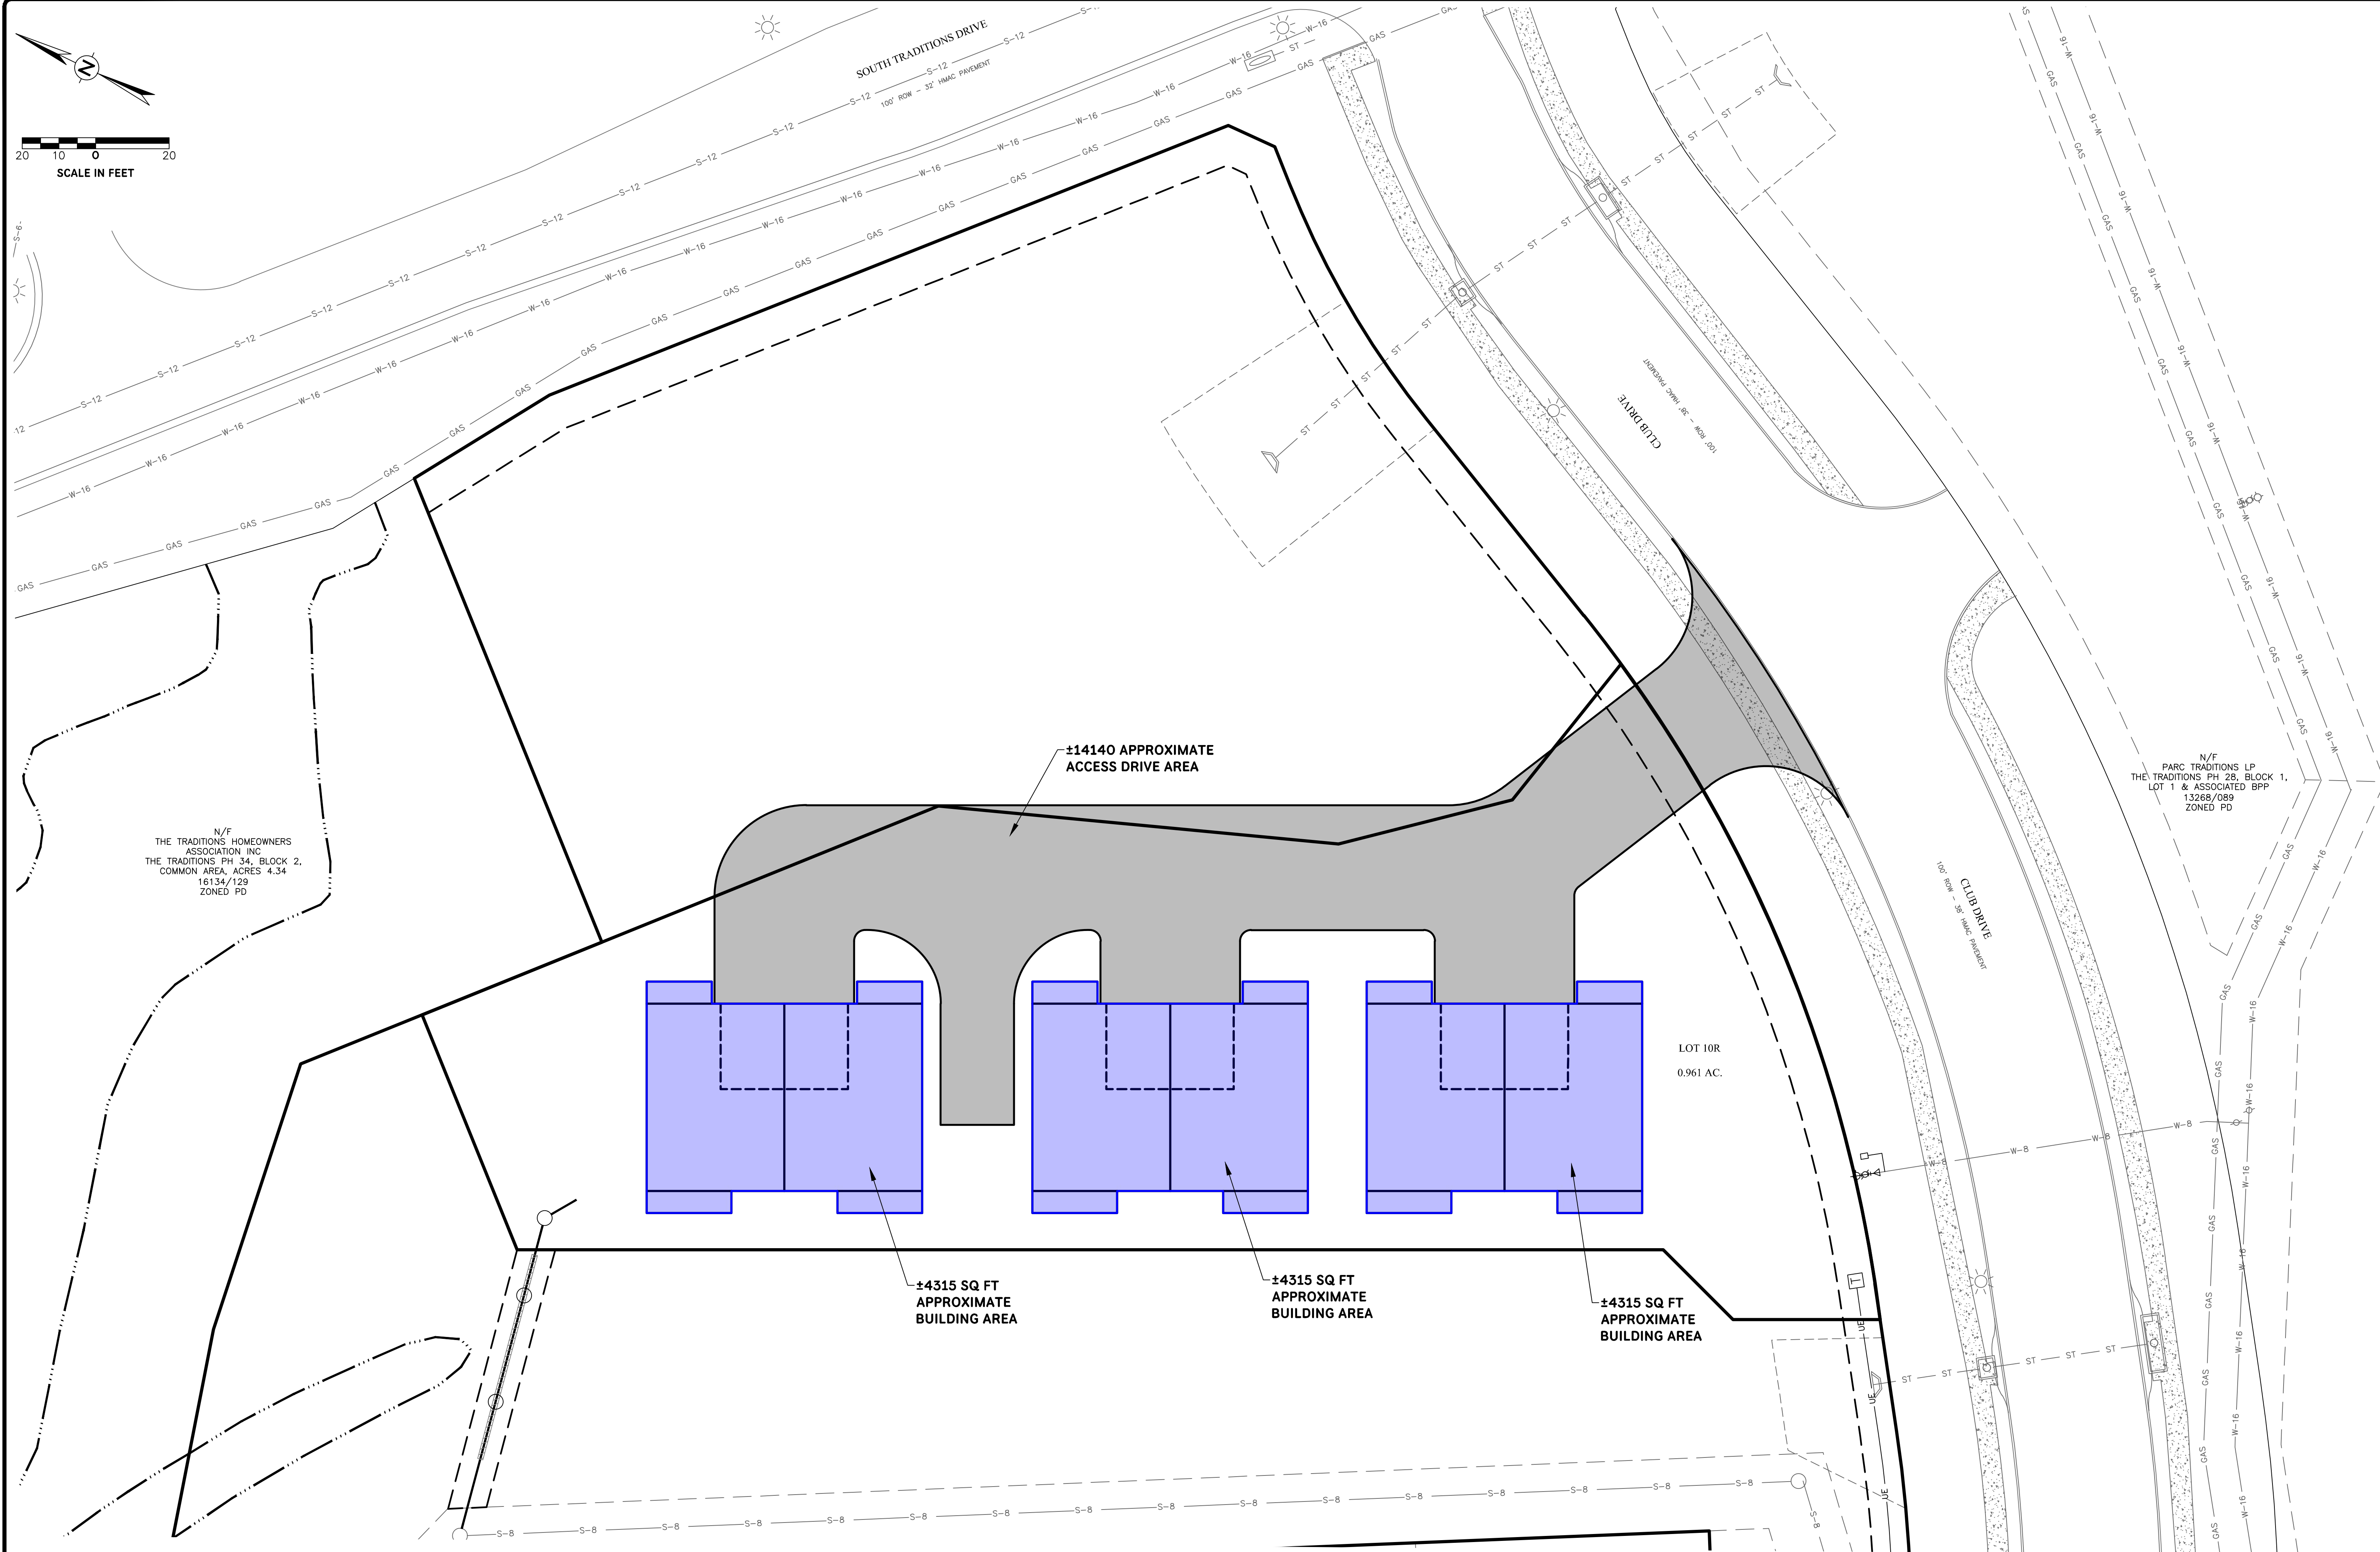

 911 Southwest Pkwy E. College Station, Texas 77840 979.764.3900 TBPE FIRM NO. 12327						TRADITIONS PHASE 35 REZONING REPLAT BRYAN, TX		LOT 10R CONCEPT PLAN		SCALE VERTICAL: N/A HORIZONTAL: 1"=20'		EXHIBIT A							
<table border="1"> <thead> <tr> <th>SURVEYED</th> <th>DESIGNED</th> <th>DRAWN</th> <th>APPROVED</th> <th>JOB NO.</th> <th>DATE</th> </tr> </thead> <tbody> <tr> <td>####</td> <td>DLD</td> <td>DLD</td> <td>JPS</td> <td>24-233</td> <td>SEPTEMBER 2026</td> </tr> </tbody> </table>										SURVEYED	DESIGNED		DRAWN	APPROVED	JOB NO.	DATE	####	DLD	DLD
SURVEYED	DESIGNED	DRAWN	APPROVED	JOB NO.	DATE														
####	DLD	DLD	JPS	24-233	SEPTEMBER 2026														